

OFFICE OF THE LIEUTENANT GOVERNOR <u>CERTIFICATE OF ANNEXATION</u>

I, SPENCER J. COX, LIEUTENANT GOVERNOR OF THE STATE OF UTAH, HEREBY CERTIFY THAT there has been filed in my office a notice of annexation from RICHFIELD CITY, dated March 18, 2020, complying with Section 10-2-425, Utah Code Annotated, 1953, as amended.

NOW, THEREFORE, notice is hereby given to all whom it may concern that the attached is a true and correct copy of the notice of annexation, referred to above, on file with the Office of the Lieutenant Governor pertaining to RICHFIELD CITY, located in Sevier County, State of Utah.

18 9 6

IN TESTIMONY WHEREOF, I have hereunto set my hand, and affixed the Great Seal of the State of Utah this 25th day of March 2020 at Salt Lake City, Utah.

SPENCER J. COX Lieutenant Governor



Richfield City Corporation

75 East Center = P.O. Box 250 = Richfield, Utah 84701 = Telephone: (435) 896-6439 = FAX (435) 896-6512

March 18, 2020

Re: Annexation for 1535 Properties

To whom it may concern:

Richfield City is submitting this Notice of Impending Boundary Actions regarding the 1535 Properties Annexation. The Richfield City Council adopted Ordinance 2020-4 on March 10, 2020 annexing the property into the corporate boundaries of Richfield City.

This annexation complied with all of the requirements set forth in Utah Code Title 10, Chapter 2, Part 4, governing annexations.

The documents being submitted include a copy of Ordinance 2020-4, Resolution 2020-1 and Petition 2020-1 and the approved final plat.

Should you have any questions, please contact me at the number listed above.

Sincerely,

Michele Jolley

Michele Jolley Richfield City Recorder

ORDINANCE NO. 2020-4

ORDINANCE ANNEXING SPECIFIC PROPERTY TO RICHFIELD, UTAH

WHEREAS, a majority of the owners of certain real property described below, desire to annex such real property to Richfield, Utah, said owner, 1535 Properties, LLC, of Richfield City; and

WHEREAS, said real property consists of approximately 1.766 acres and lies contiguous to the corporate boundaries of Richfield, Utah; and

WHEREAS, said owners have caused a petition to be filed with the City Recorder together with an accurate plat of the real property which was made under the supervision of a licensed surveyor; and

WHEREAS, Richfield City Council accepted the petition for annexation; and within 30 days the City Recorder reviewed the petition and certified that the petition meets the requirements for annexation as provided by Utah State Law (Subsections 10-2-408(2), (3), and (4)); and

WHEREAS, a notice was published once a week for three successive weeks, beginning no later than ten days after receipt of the notice of certification, in a newspaper of general circulation the area proposed for annexation and the unincorporated area within half mile of the area proposed for annexation as provided by Utah State Law (Subsection 10-2-406); and

WHEREAS, within 20 days of receipt of the notice of certification, written notices were mailed to the affected entities as provided by Utah State Law (Subsections 10-2-406(1) (b)); and

WHEREAS, no protests to the annexation petition were filed during the period specified;

NOW, THEREFORE, pursuant to Section 10-2-407, Utah Code, the City Council of Richfield, Utah, hereby adopts and passes the following:

BE IT ORDAINED BY THE CITY COUNCIL OF RICHFIELD, UTAH, AS FOLLOWS:

ORDINANCE 2020-4 ANNEXING CERTAIN REAL PROPERTY AND EXTENDING THE CORPORATE LIMITS OF RICHFIELD, UTAH.

The real property more particularly described in Paragraph 1, below, is hereby annexed to Richfield, Utah and the corporate limits of Richfield, Utah, are hereby extended accordingly.

1. The real property which is the subject of this Ordinance is described as follows:

BEGINNING 1098.90 FEET EAST AND 1255.38 FEET NORTH AND NORTH 87°51'09" EAST 120.08 FEET FROM THE SOUTHWEST CORNER OF THE NORTHWEST QUARTER OF SECTION 1, TOWNSHIP 24 SOUTH, RANGE 3 WEST, SALT LAKE BASE AND MERIDIAN,

SAID POINT OF BEGINNING ALSO BEING LOCATED ON THE EXISTING CITY BOUNDARY; THENCE ALONG SAID CITY BOUNDARY THE FOLLOWING BEARINGS AND DISTANCES: NORTH 232.45 FEET, MORE OR LESS TO THE ADJOINING LANDOWNER PROPERTY. SOUTH 88° EAST 203.93 FEET, MORE OR LESS TO ADJOINING LANDOWNER PROPERTY, SOUTH 236.43 FEET, MORE OR LESS TO THE SOUTHWEST CORNER OF PROPERTY DESCRIBED UNDER TAX SERIAL NO. 1-9-19, AND EAST 360.87 FEET, MORE OR LESS TO ROAD RIGHT OF WAY; THENCE SOUTH 1°15' EAST 114.93 FEET; THENCE WEST 527.18 FEET, MORE OR LESS TO ADJOINING LANDOWNER PROPERTY AND SAID CITY BOUNDARY; THENCE ALONG SAID CITY BOUNDARY THE FOLLOWING BEARINGS. AND DISTANCES: NORTH 127.50 FEET, AND SOUTH 87°51'09" WEST 40.03 FEET MORE OR LESS TO BEGINNING. CONTAINING 2.50 ACRES MORE OR LESS.

- The zoning map of Richfield City shall be amended to include the real property described in Paragraph 2. The real property described in Paragraph 2, above, shall be classified as being general commercial (GC) based on approval of the suitable plan presented at the time of this annexation, in accordance with the General Plan for Richfield, Utah and provisions of Chapter 16 of the City's Land Use Management and Development Code and Section 10-9-406(1) of the Utah Code Annotated, 1953, as amended.
- 3. A certified copy of this Ordinance and an original plat setting forth the property so annexed shall be filed with the County Recorder of Sevier County, Utah by the City Recorder.
- This Ordinance shall become effective upon adoption and passage by the City Council. A copy of the Ordinance and plat shall be deposited in the Office of the City Recorder.

ADOPTED AND PASSED by the C	City Counc	il of Richfiel	d, Utah, this 10 th day of
	RICHFIELL A Utgh M	O CITY Iunicipal Ce	orporation)
	Ву	avid Ogden	o Colo
ATTEST: Derece & Deey		ina ogacii	, , , , , ,
Michele H. Jolley, Recorder			RICHFIE
(SEAL)	AYE:	NAY:	San
Councilmember Bryan Burrows Councilmember Kathy Christensen Councilmember Todd Gleave Councilmember Kip Hansen	V		5 COLYGEN STATE OF LITTER
Councilmember Connie Nielson			

Richfield City Annexation - 1535 Properties, LLC Addition

LEGEND

PROPOSED ANNEXATION BOUNDARY LINE

EXISTING RICHFIELD CITY BOUNDARY

SECTION LINE

FOUND SECTION CORNER
FOUND QUARTER SECTION CORNER

Located in Section 1, T.24 S., R.3 W., S.L.B. & M. Sevier County, Utah 2020

NOTES

1. BASIS OF BEARINGS USED WAS N01°04'11"W BETWEEN THE WEST QUARTER CORNER AND THE NORTHWEST CORNER OF SECTION 1, T.24 S., R.3 W., S.L.B. & M.


2. THE PURPOSE OF THIS SURVEY IS TO ANNEX THE PROPERTY IDENTIFIED AS TAX PARCEL 4-292-47 INTO THE CORPORATE BOUNDARY OF RICHFIELD CITY, UTAH.


ANNEXATION BOUNDARY DESCRIPTION

TAX PARCEL 4-292-47

BEGINNING 1098.90 FEET EAST AND 1255.38 FEET NORTH AND NORTH 87°51'09" EAST 120.08 FEET FROM THE SOUTHWEST CORNER OF THE NORTHWEST QUARTER OF SECTION 1, TOWNSHIP 24 SOUTH, RANGE 3 WEST, SALT LAKE BASE AND MERIDIAN, SAID POINT OF BEGINNING ALSO BEING LOCATED ON THE EXISTING CITY BOUNDARY; THENCE ALONG SAID CITY BOUNDARY THE FOLLOWING BEARINGS AND DISTANCES: NORTH 232.45 FEET, MORE OR LESS TO THE ADJOINING LANDOWNER PROPERTY, SOUTH 88° EAST 203.93 FEET, MORE OR LESS TO ADJOINING LANDOWNER PROPERTY, SOUTH 236.43 FEET, MORE OR LESS TO THE SOUTHWEST CORNER OF PROPERTY DESCRIBED UNDER TAX SERIAL NO. 1-9-19, AND EAST 360.87 FEET, MORE OR LESS TO ROAD RIGHT OF WAY; THENCE SOUTH 1°15' EAST 114.93 FEET; THENCE WEST 527.18 FEET, MORE OR LESS TO ADJOINING LANDOWNER PROPERTY AND SAID CITY BOUNDARY; THENCE ALONG SAID CITY BOUNDARY THE FOLLOWING BEARINGS AND DISTANCES: NORTH 127.50 FEET, AND SOUTH 87°51'09" WEST 40.03 FEET MORE OR LESS TO BEGINNING.

CONTAINING 2.50 ACRES MORE OR LESS

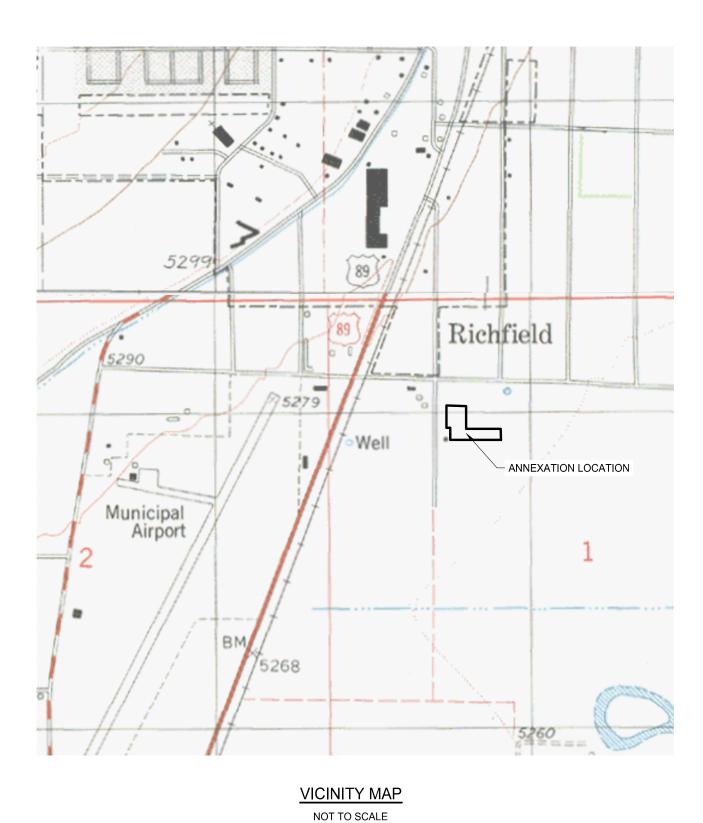

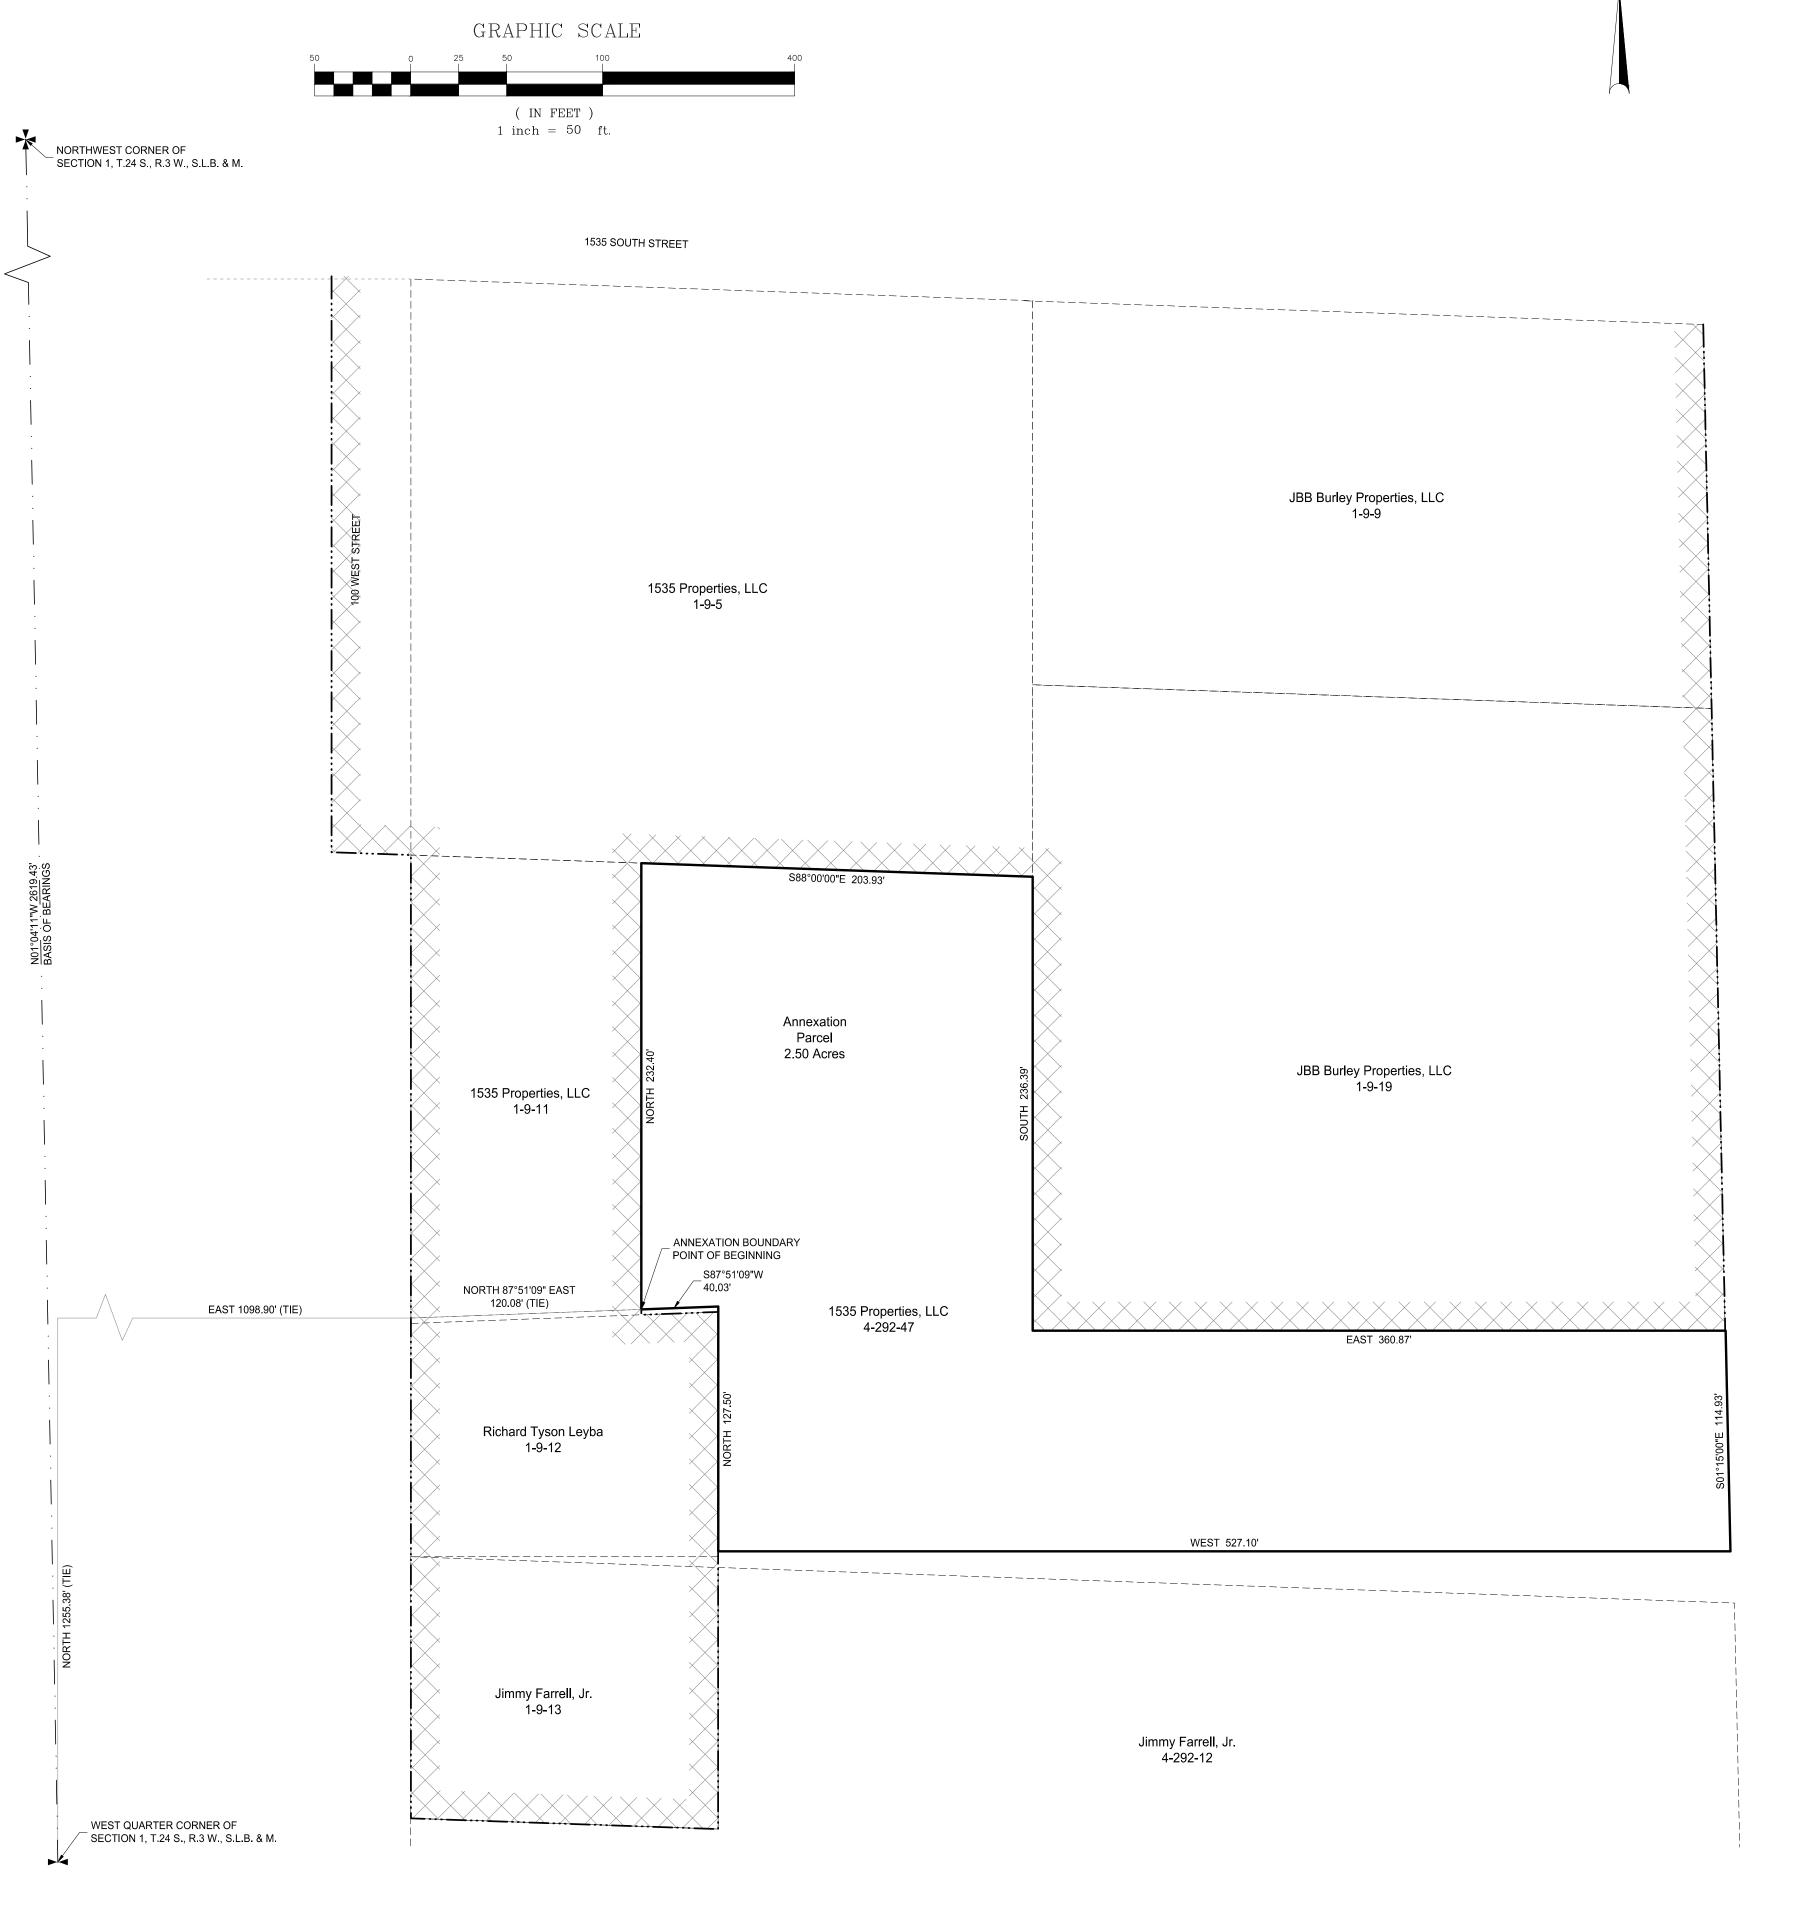

	REGISTERED LANI	O SURVEYOR	_			
	03/23/2020	0				
	DATE					
				SURVEYOR'S SE	EAL	
	URVEYOR API		SURVEYOR AS	S PRESCRIBED BY TH	HE LAWS OF THE	F
I, STATE OF UTAL CERTIFY THAT	I, HOLDING CERTIFIC THE PLAT SHOWN HE	PROVAL _, A REGISTERED LAND :ATE # :REON MEETS ALL APPL :S A FINAL LOCAL ENTIT	, ACTING A ICABLE REQUI	S PRESCRIBED BY TH S THE SEVIER COUN REMENTS TO THE BO	HE LAWS OF THE NTY SURVEYOR, OUNDARY ACTIO	E , ON
I, STATE OF UTAL CERTIFY THAT	I, HOLDING CERTIFIC THE PLAT SHOWN HE	_, A REGISTERED LAND ATE #_ REON MEETS ALL APPL	, ACTING A ICABLE REQUI	S PRESCRIBED BY TH S THE SEVIER COUN REMENTS TO THE BO	HE LAWS OF THE NTY SURVEYOR, OUNDARY ACTIO	E , ON
I, STATE OF UTAH CERTIFY THAT ⁻ AND HEREBY AI	I, HOLDING CERTIFIC THE PLAT SHOWN HE	_, A REGISTERED LAND ATE #_ REON MEETS ALL APPL	, ACTING A ICABLE REQUI	S PRESCRIBED BY TH S THE SEVIER COUN REMENTS TO THE BO	HE LAWS OF THE ITY SURVEYOR, OUNDARY ACTIO	E, ON
I,	H, HOLDING CERTIFIC THE PLAT SHOWN HE PPROVE THIS PLAT A	_, A REGISTERED LAND ATE #_ REON MEETS ALL APPL	, ACTING A ICABLE REQUI	S PRESCRIBED BY TH S THE SEVIER COUN REMENTS TO THE BO	HE LAWS OF THE NTY SURVEYOR, OUNDARY ACTIO	E , ON
I, STATE OF UTAH CERTIFY THAT ⁻ AND HEREBY AI	H, HOLDING CERTIFIC THE PLAT SHOWN HE PPROVE THIS PLAT A	_, A REGISTERED LAND ATE #_ REON MEETS ALL APPL	, ACTING A ICABLE REQUI	S PRESCRIBED BY TH S THE SEVIER COUN REMENTS TO THE BO	HE LAWS OF THE ITY SURVEYOR, OUNDARY ACTIO	E, ON
I,	H, HOLDING CERTIFIC THE PLAT SHOWN HE PPROVE THIS PLAT A	_, A REGISTERED LAND ATE #_ REON MEETS ALL APPL	, ACTING A ICABLE REQUI	S PRESCRIBED BY TH S THE SEVIER COUN REMENTS TO THE BO	HE LAWS OF THE ITY SURVEYOR, OUNDARY ACTIO	E , ON

ACCEPTANCE BY LEGISLATIVE BODY THIS IS TO CERTIFY THAT WE. ____RICHFIELD CITY _____, HAVE RECEIVED A PETITION SIGNED BY THE MAJORITY OF THE OWNERS OF THE TRACT SHOWN HEREON REQUESTING THAT SAID TRACT BE ANNEXED TO THE CITY OF RICHFIELD AND THAT A COPY OF THE ORDINANCE HAS BEEN PREPARED FOR FILING HEREWITH ALL IN ACCORDANCE WITH THE UTHAL CODE ANNOTATED (1983) 10-3-1 AS REVISED AND THAT WE HAVE EXAMINED AND DO HEREBY APPROVE AND ACCEPT THE ANNEXATION OF THE TRACT AS SHOWN AS PART OF SAID CITY AND THAT SAID TRACT OF LAND IS TO BE KNOWN HEREAFTER AS "1535 PROPERTIES, LLC ADDITION" ANNEXATION. ACCEPTED THIS ______ DAY OF _______, A.D. 20__. MAYOR COUNCIL MEMBER COUNCIL MEMBER COUNCIL MEMBER COUNCIL MEMBER RECORDER'S SEAL RECORDER'S SEAL

Jones & DeMille Engineering, Inc.

CIVIL ENGINEERING - SURVEYING - TESTING - GIS - ENVIRONMENTAL - infrastructure professionals - 1.800.748.5275 www.jonesanddemille.com

 PROJECT NUMBER:
 1808-JDE
 FILE NAME:
 h:\jd\proj\1808-jde\dwg\1808-jde\dwg\1808-jde_annexation.dwg

 SURVEYED BY:
 JDE
 DRAWN BY:
 KDB / TRG
 UPDATED:
 3/23/2020
 PLOTTED:
 3/23/2020

1535 Properties, LLC Addition to Richfield City

Sevier County, Utah Scale: 1" = 50'

